



Section A-A

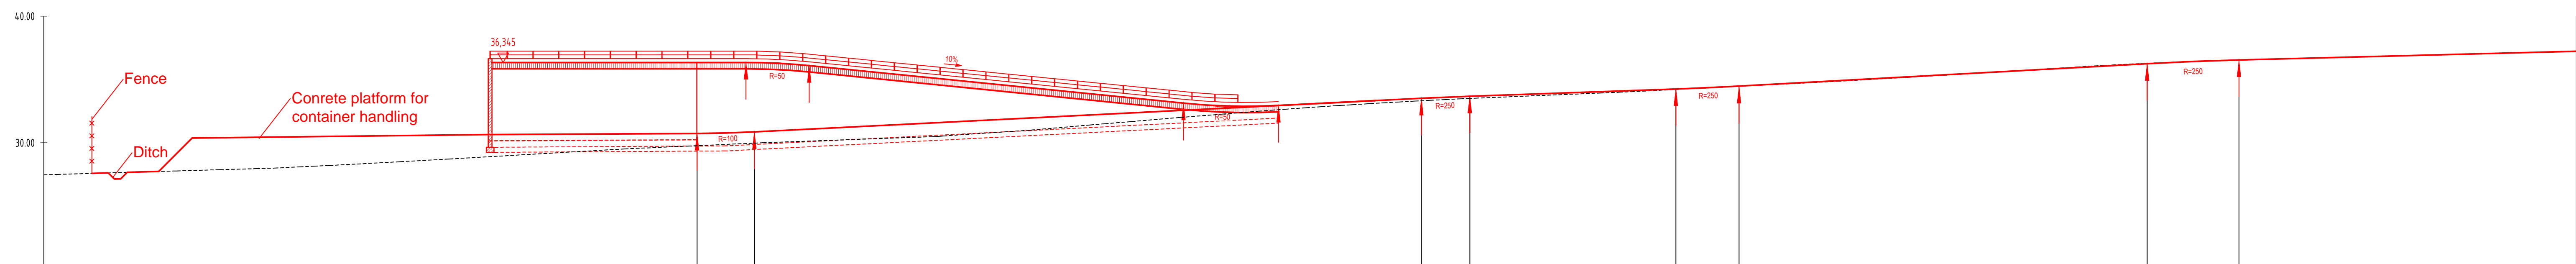

NHN 20,00

Designed elevation	— (mNHN)	27,74	30,37	30,65	30,74	31,10	33,52	33,68	34,25	34,46	36,25	36,54	37,24					
Existing elevation	- - - (mNHN)	27,47	27,78	28,15	28,72	29,48	30,00	30,48	31,41	32,27	33,00	33,93	34,50	35,03	35,82	36,40	36,78	37,09
Station	[m]	0,00	10,49	21,41	32,05	45,42	56,86	70,30	82,81	93,25	103,42	123,06	134,81	144,88	158,14	169,30	182,66	195,22

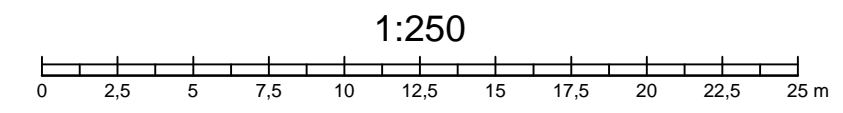

giz Deutsche Gesellschaft für Internationale Zusammenarbeit (GIZ) GmbH
 Agenția de Cooperare Internațională a Germaniei (GIZ), Moldova
 Chișinău, 66 Bernardazzi T + 373 22 22-83-19 F + 373 22 00-02-38

Modernization of local public services in the Republic of Moldova
 - Intervention area 2: Regional planning and programming -

Conceptual design for the regional landfill in Development Region
 South - Cahul landfill

Sections transfer station in Taraclia

Scale:	Drawing no:	Drawn by:	Date:
1:250	T-2.3a.dwg	W. Robrecht	October 2015

Q:\01 PROIECTE\ROBREC\CAHUL\MAPT-2.3a.nc.29. Okl. 2015 06:42:24