



Section A-A

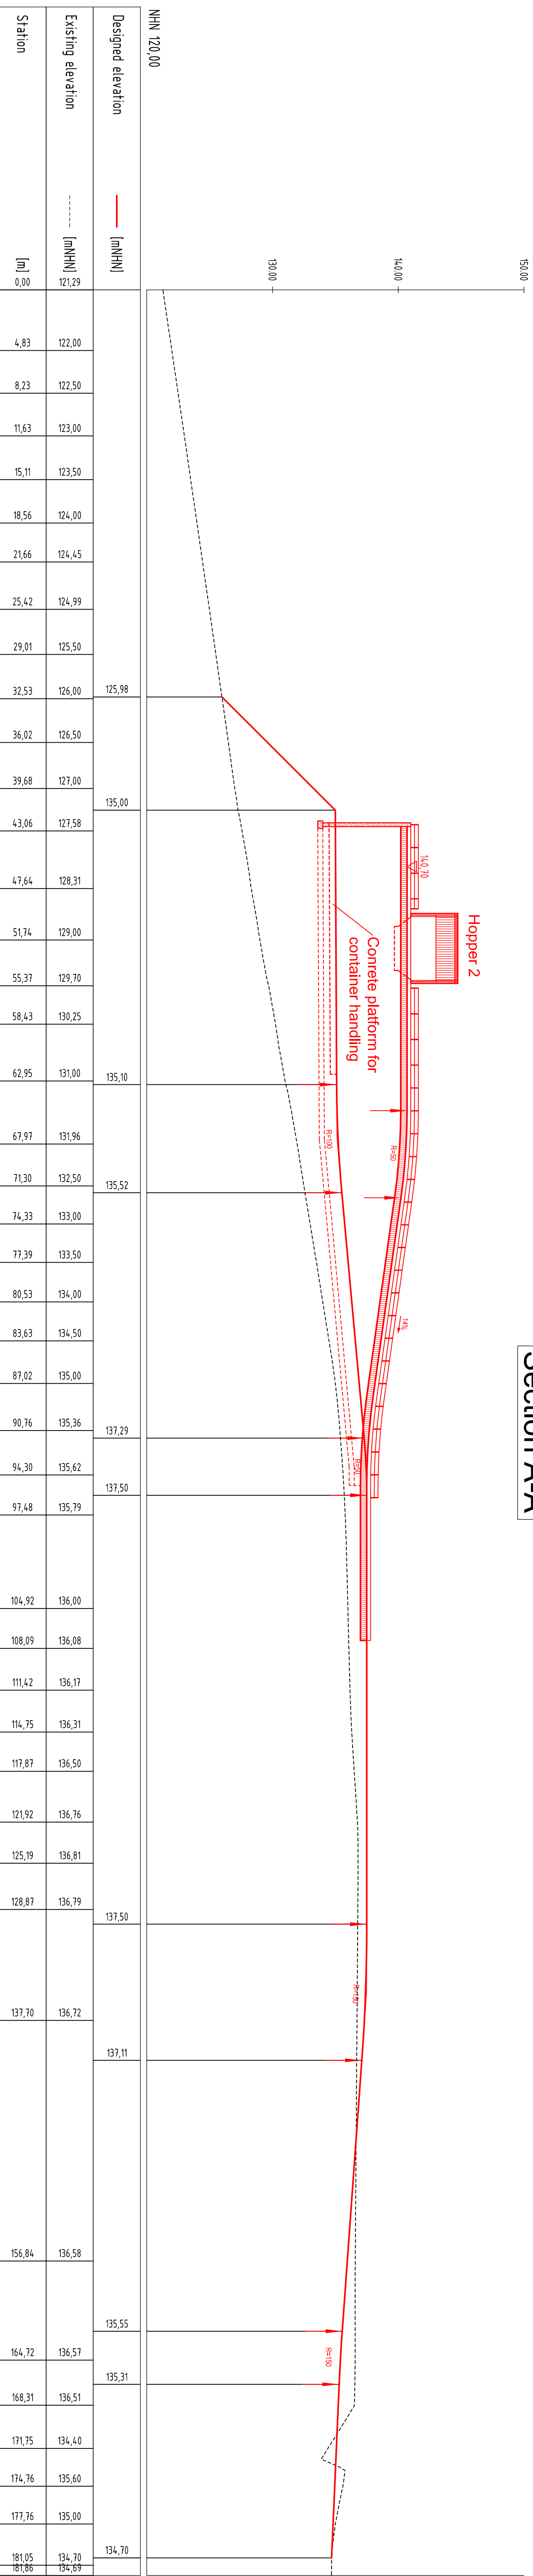

Station	Existing elevation [m]	Designed elevation [m]

Section B-B

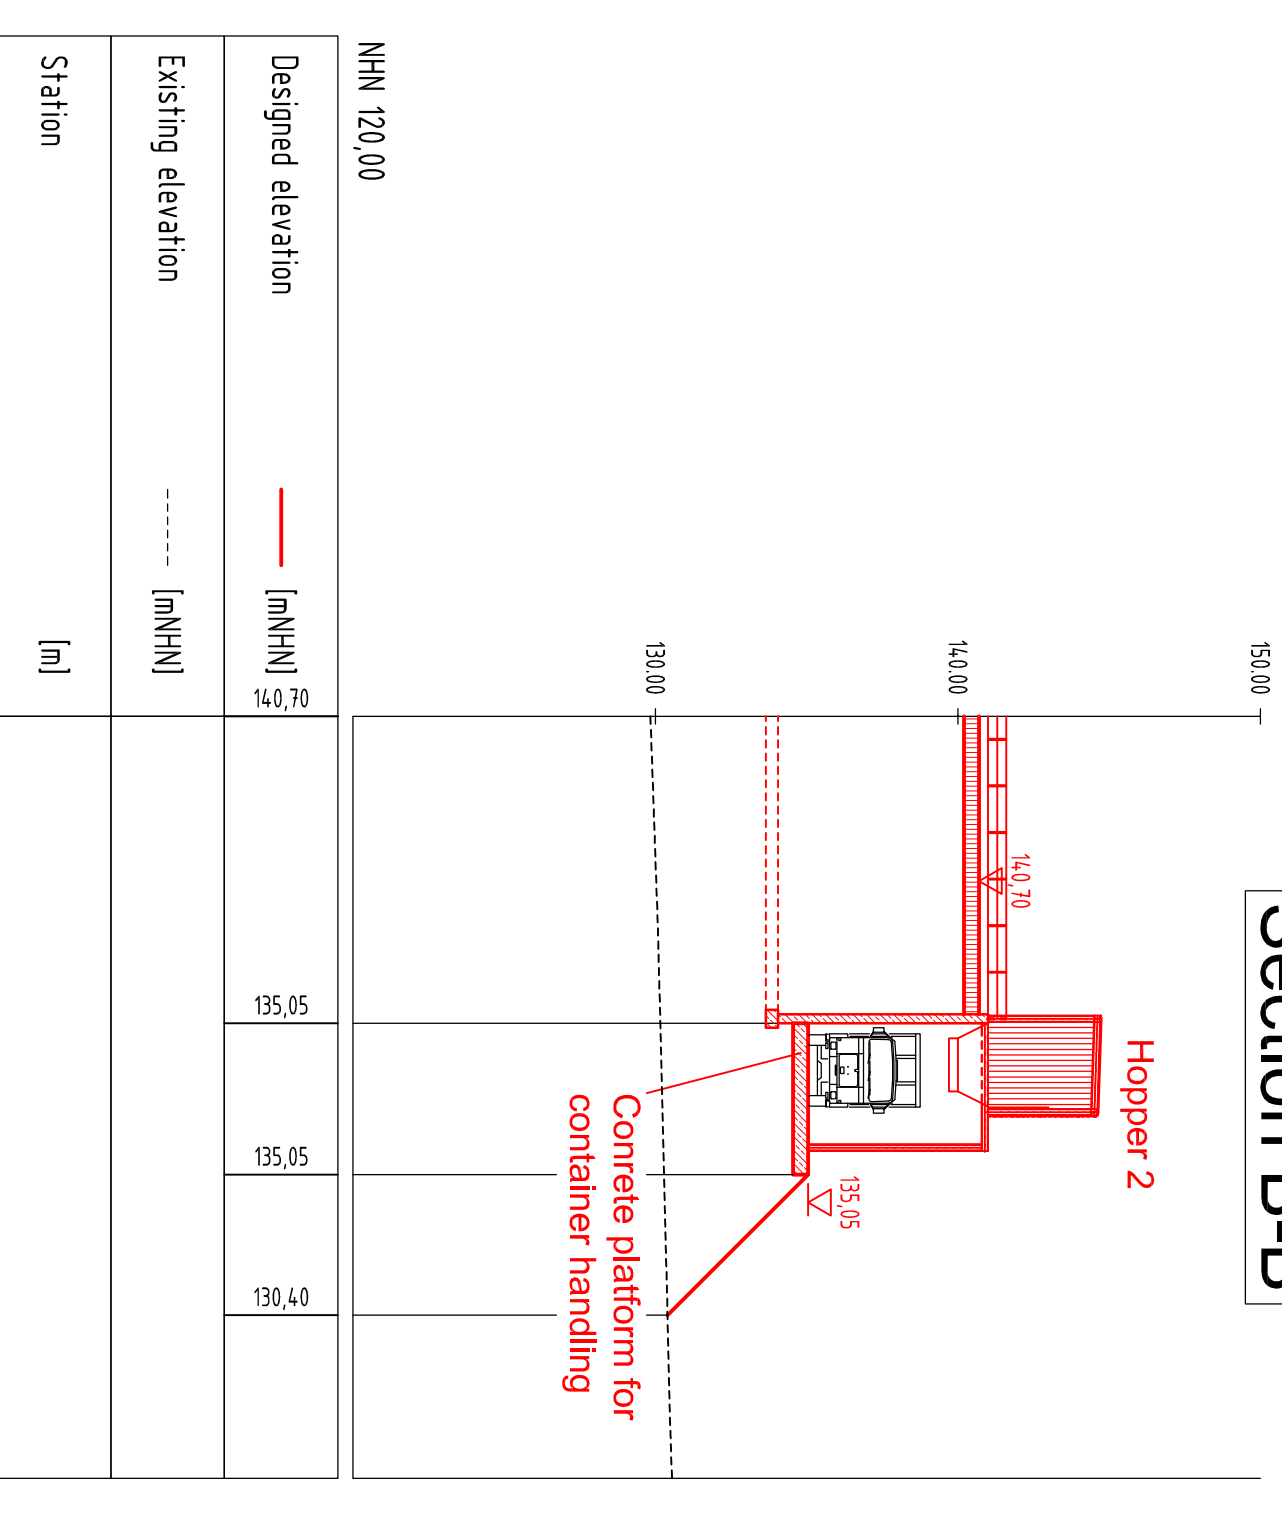

Station	Existing elevation [m]	Designed elevation [m]





**Ministerul Dezvoltării
Regionale și Construcțiilor**




giz Germania Investitions- und
Zusammenarbeit GmbH

Agencia de Cooperare Internatională a Germaniei (GIZ), Moldova
Chisinau, 66 Bernadazzi T + 373 22 22-83-19 F + 373 22 00-02-88

Modernization of local public services in the Republic of Moldova
- Intervention area 2: Regional planning and programming -
Conceptual design for the regional landfill in Development Region
South - Cahul landfill

Sections transfer station in Cania

Scale:	Drawing no.:	Drawn by:	Date:
1:1,300	I-1,300g	VI. Robocchi	Februarie 2015